


GREEN WOODS OFFICERS WELFARE SOCIETY (REGD.) ON PLOT NO. 10 SECTOR P-02 BUILDER AREA GREATER NOIDA (U.P)

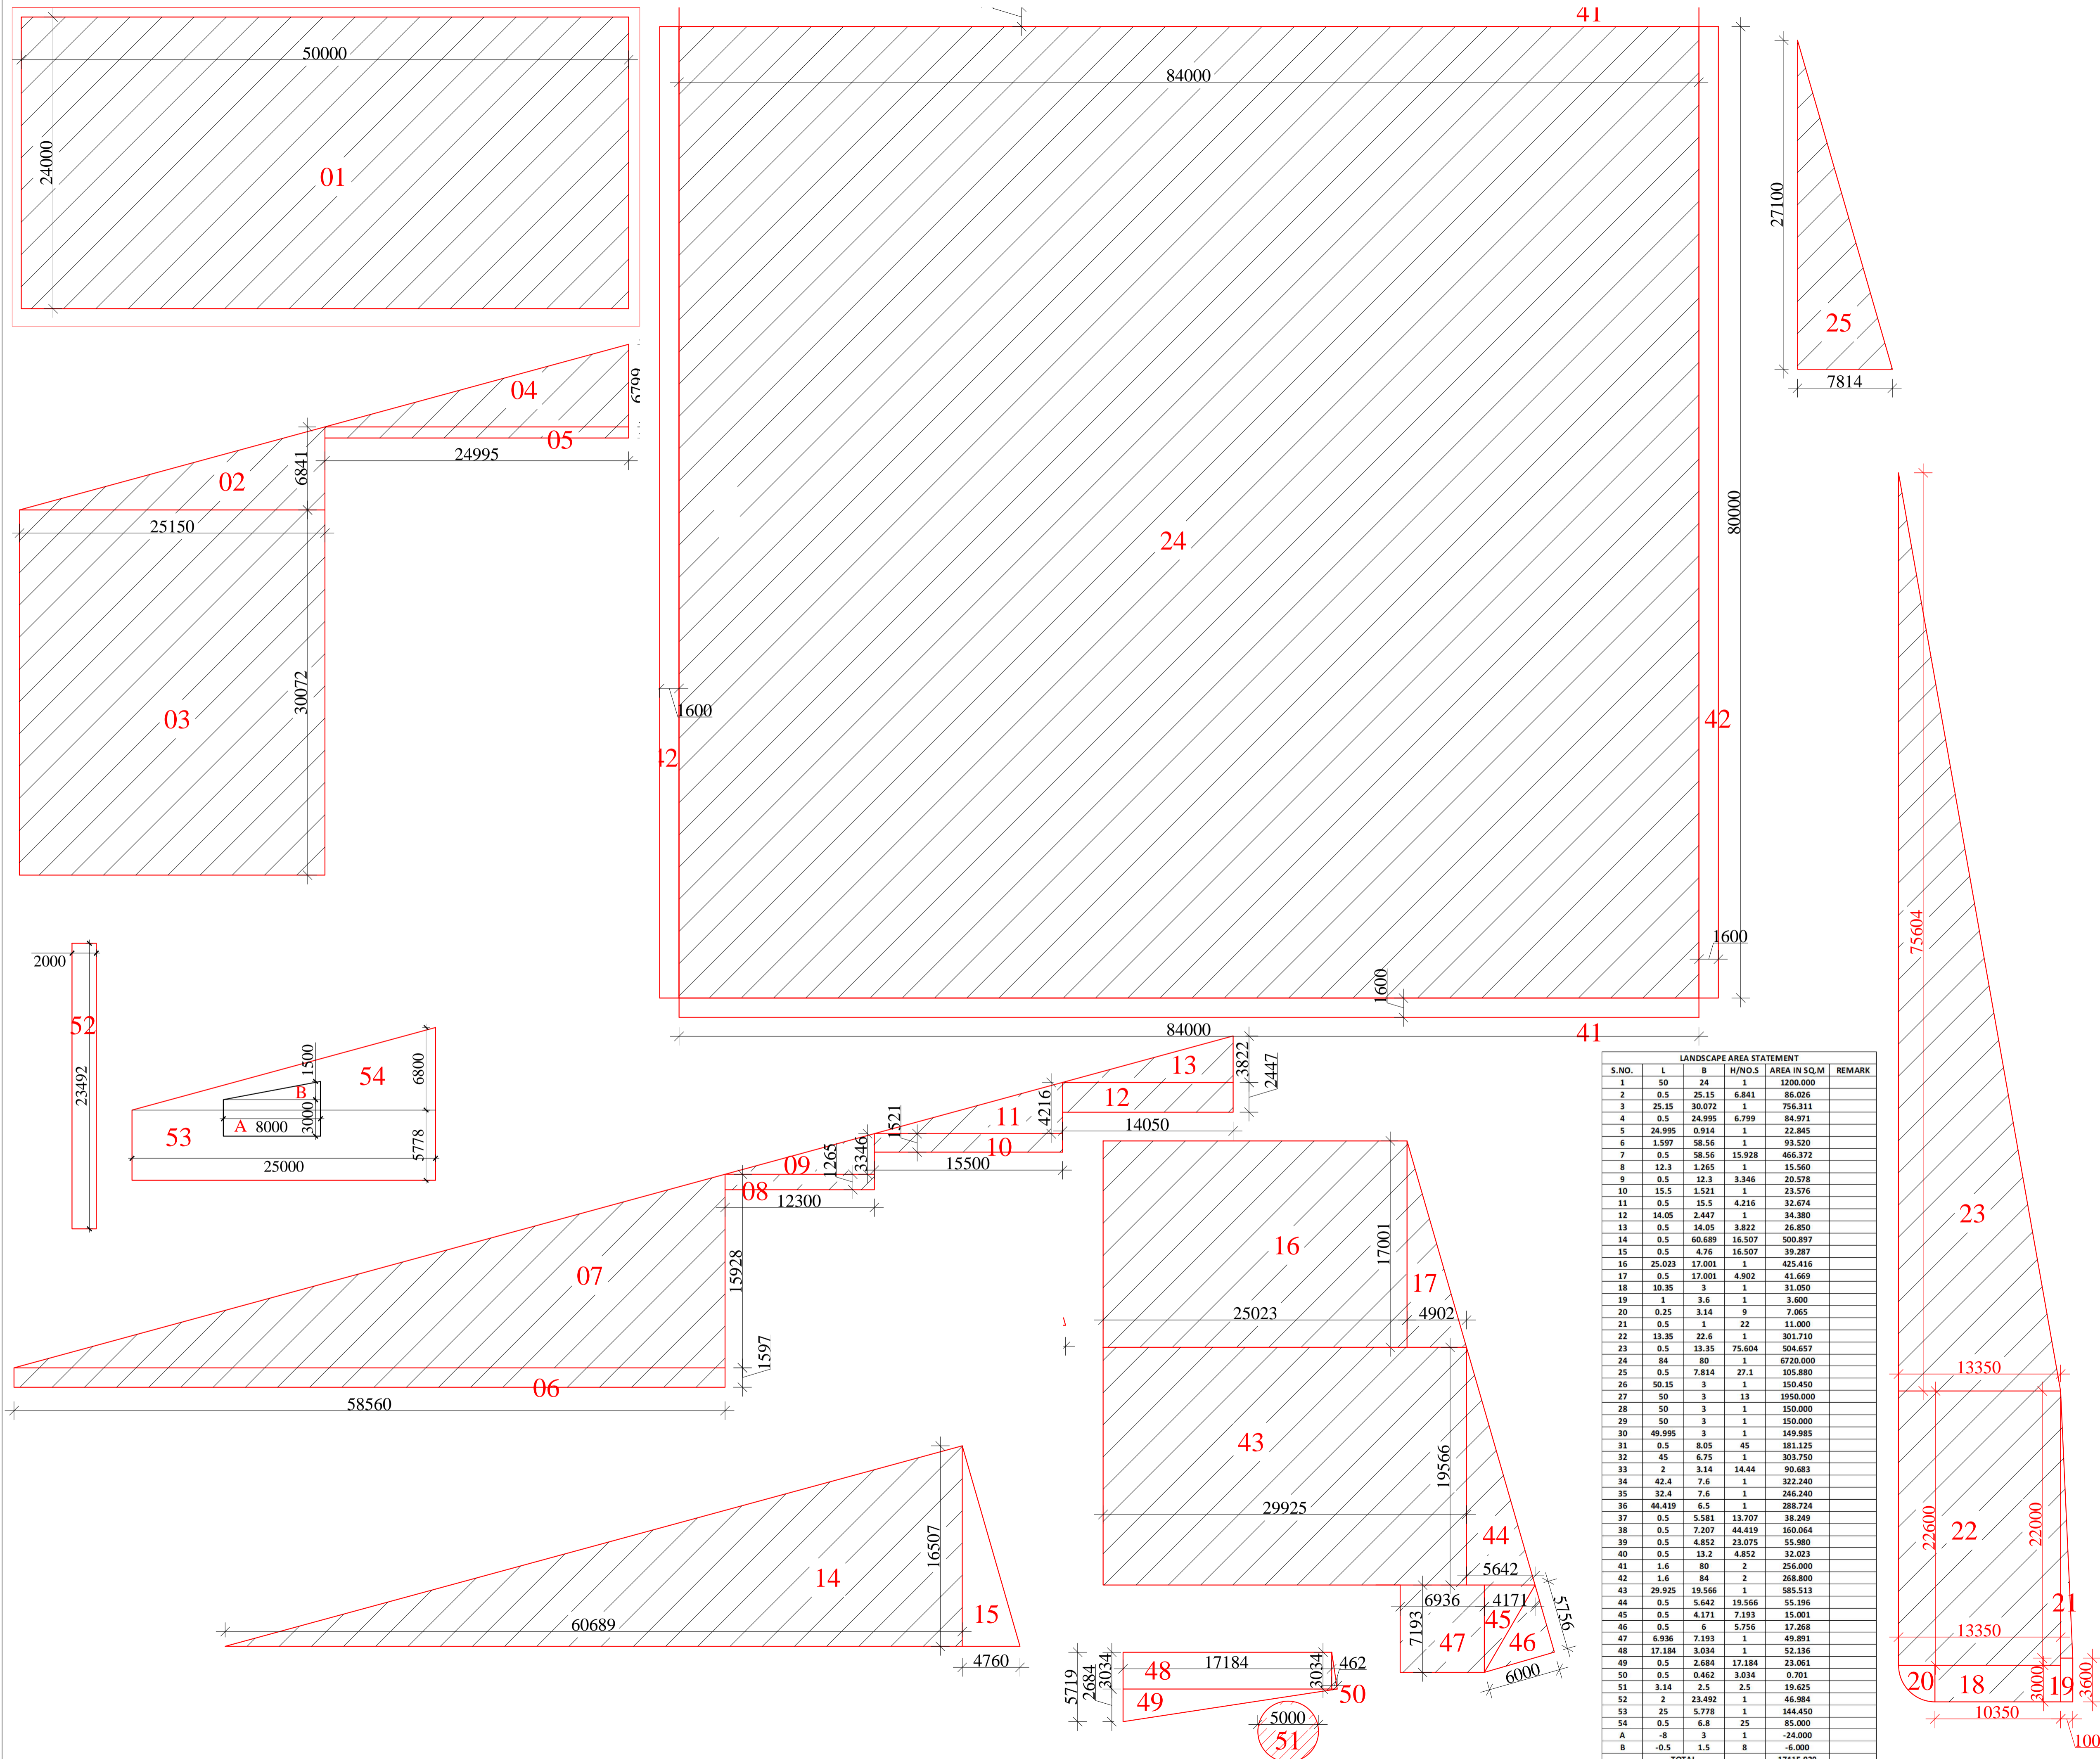

S.NO.	L	B	H/NO.S	AREA IN SQ.M	REMARK
1	50	24	1	1200.000	
2	0.5	25.15	6.841	86.026	
3	25.15	30.072	1	756.311	
4	0.5	24.995	6.799	84.971	
5	24.995	0.914	1	22.845	
6	1.597	58.56	1	93.520	
7	0.5	58.56	15.928	466.372	
8	12.3	1.265	1	15.560	
9	0.5	12.3	3.346	20.578	
10	15.5	1.521	1	23.576	
11	0.5	15.5	4.216	32.674	
12	14.05	2.447	1	34.380	
13	0.5	14.05	3.822	26.850	
14	0.5	60.689	16.507	500.897	
15	0.5	4.76	16.507	39.287	
16	25.023	17.001	1	425.416	
17	0.5	17.001	4.902	41.669	
18	10.35	3	1	31.050	
19	1	3.14	9	7.065	
20	0.25	3.14	9	7.065	
21	0.5	1	22	11.000	
22	13.35	22.6	1	301.710	
23	0.5	13.35	75.604	504.657	
24	84	80	1	6720.000	
25	0.5	7.814	27.1	105.880	
26	50.15	3	1	150.450	
27	50	3	13	1950.000	
28	50	3	1	150.000	
29	50	3	1	150.000	
30	49.995	3	1	149.985	
31	0.5	8.05	45	181.125	
32	45	6.75	1	303.750	
33	2	3.14	14.44	90.685	
34	42.4	7.6	1	322.240	
35	32.4	7.6	1	246.240	
36	44.419	6.5	1	288.724	
37	0.5	5.581	13.707	38.249	
38	0.5	7.207	44.419	160.064	
39	0.5	4.852	23.075	55.980	
40	0.5	13.2	4.852	32.023	
41	1.6	80	1	128.000	
42	1.6	84	2	268.800	
43	29.925	19.566	1	585.513	
44	0.5	5.642	19.566	55.196	
45	0.5	4.171	7.193	15.001	
46	0.5	6	5.756	17.268	
47	6.936	7.193	1	49.891	
48	17.184	3.034	1	52.000	
49	0.5	2.684	17.184	23.061	
50	0.5	0.462	3.034	0.701	
51	3.14	2.5	2.5	19.625	
52	2	23.492	1	46.984	
53	25	5.778	1	144.450	
54	0.5	6.8	25	85.000	
A	-	-	1	-4.000	
B	-0.5	1.5	8	17415.029	
TOTAL				17415.029	

TOWN PLANNER SIGN.
AKSHITA JAIN
MEMBERSHIP NO.2017-162

Akshita Jain
Digitally signed by Akshita Jain
Date: 2024.09.23 11:47:23 +05'30'

OWNER SIGN. _____ ARCHITECT SIGN. _____

PROJECT:-
REVISED LAYOUT OF GROUP HOUSING AT PLOT 10 SECTOR OMEGA-01, BUILDER'S AREA GREATER NOIDA (U.P.) - 201310


OWNER:
M/S GREENWOODS OFFICERS WELFARE SOCIETY (REGD) ON BEHALF OF ITS PHSE 1 MEMBERS

ARCHITECT:-
Kraft Creations
Praveen Kumar
205, Second Floor, Tradex Tower -01, Alpha Commercial Belt Alpha 01 Greater Noida (U.P.)-201308
Cont. no.- +91-8010016019
Email:-Creations0202@gmail.com

SHEET NO. 2/3

GREEN WOODS OFFICERS WELFARE SOCIETY (REGD.) ON PLOT NO. 10 SECTOR P-02 BUILDER AREA GREATER NOIDA (U.P)

LANDSCAPE AREA STATEMENT					
S.NO.	L	B	H/NO.S	AREA IN SQ.M	REMARK
1	50	24	1	1200.000	
2	0.5	25.15	6.841	86.026	
3	25.15	30.072	1	756.311	
4	0.5	24.995	6.799	84.971	
5	24.995	0.914	1	22.845	
6	1.597	58.56	1	93.520	
7	0.5	58.56	15.928	466.372	
8	12.3	1.265	1	15.560	
9	0.5	12.3	3.346	20.578	
10	15.5	1.521	1	23.576	
11	0.5	15.5	4.216	32.674	
12	14.05	2.447	1	34.380	
13	0.5	14.05	3.822	26.850	
14	0.5	60.689	16.507	500.897	
15	0.5	4.76	16.507	39.287	
16	25.023	17.001	1	425.416	
17	0.5	17.001	4.902	41.669	
18	10.35	3	1	31.050	
19	1	3.6	1	3.600	
20	0.25	3.14	9	7.065	
21	0.5	1	22	11.000	
22	13.35	22.6	1	301.710	
23	0.5	13.35	75.604	504.657	
24	84	80	1	6720.000	
25	0.5	7.814	27.1	105.880	
26	50.15	3	1	150.450	
27	50	3	13	1950.000	
28	50	3	1	150.000	
29	50	3	1	150.000	
30	49.995	3	1	149.985	
31	0.5	8.05	45	181.125	
32	45	6.75	1	303.750	
33	2	3.14	14.44	90.683	
34	42.4	7.6	1	322.240	
35	32.4	7.6	1	246.240	
36	44.419	6.5	1	288.724	
37	0.5	5.581	13.707	38.249	
38	0.5	7.207	44.419	160.064	
39	0.5	4.852	23.075	55.980	
40	0.5	13.2	4.852	32.023	
41	1.6	80	2	256.000	
42	1.6	84	2	268.800	
43	29.925	19.566	1	585.513	
44	0.5	5.642	19.566	55.196	
45	0.5	4.171	7.193	15.001	
46	0.5	6	5.756	17.268	
47	6.936	7.193	1	49.891	
48	17.184	3.034	1	52.136	
49	0.5	2.684	17.184	23.061	
50	0.5	0.462	3.034	0.701	
51	3.14	2.5	2.5	19.625	
52	2	23.492	1	46.984	
53	25	5.778	1	144.450	
54	0.5	6.8	25	85.000	
A	-8	3	1	-24.000	
B	-0.5	1.5	8	-6.000	
TOTAL				17415.029	

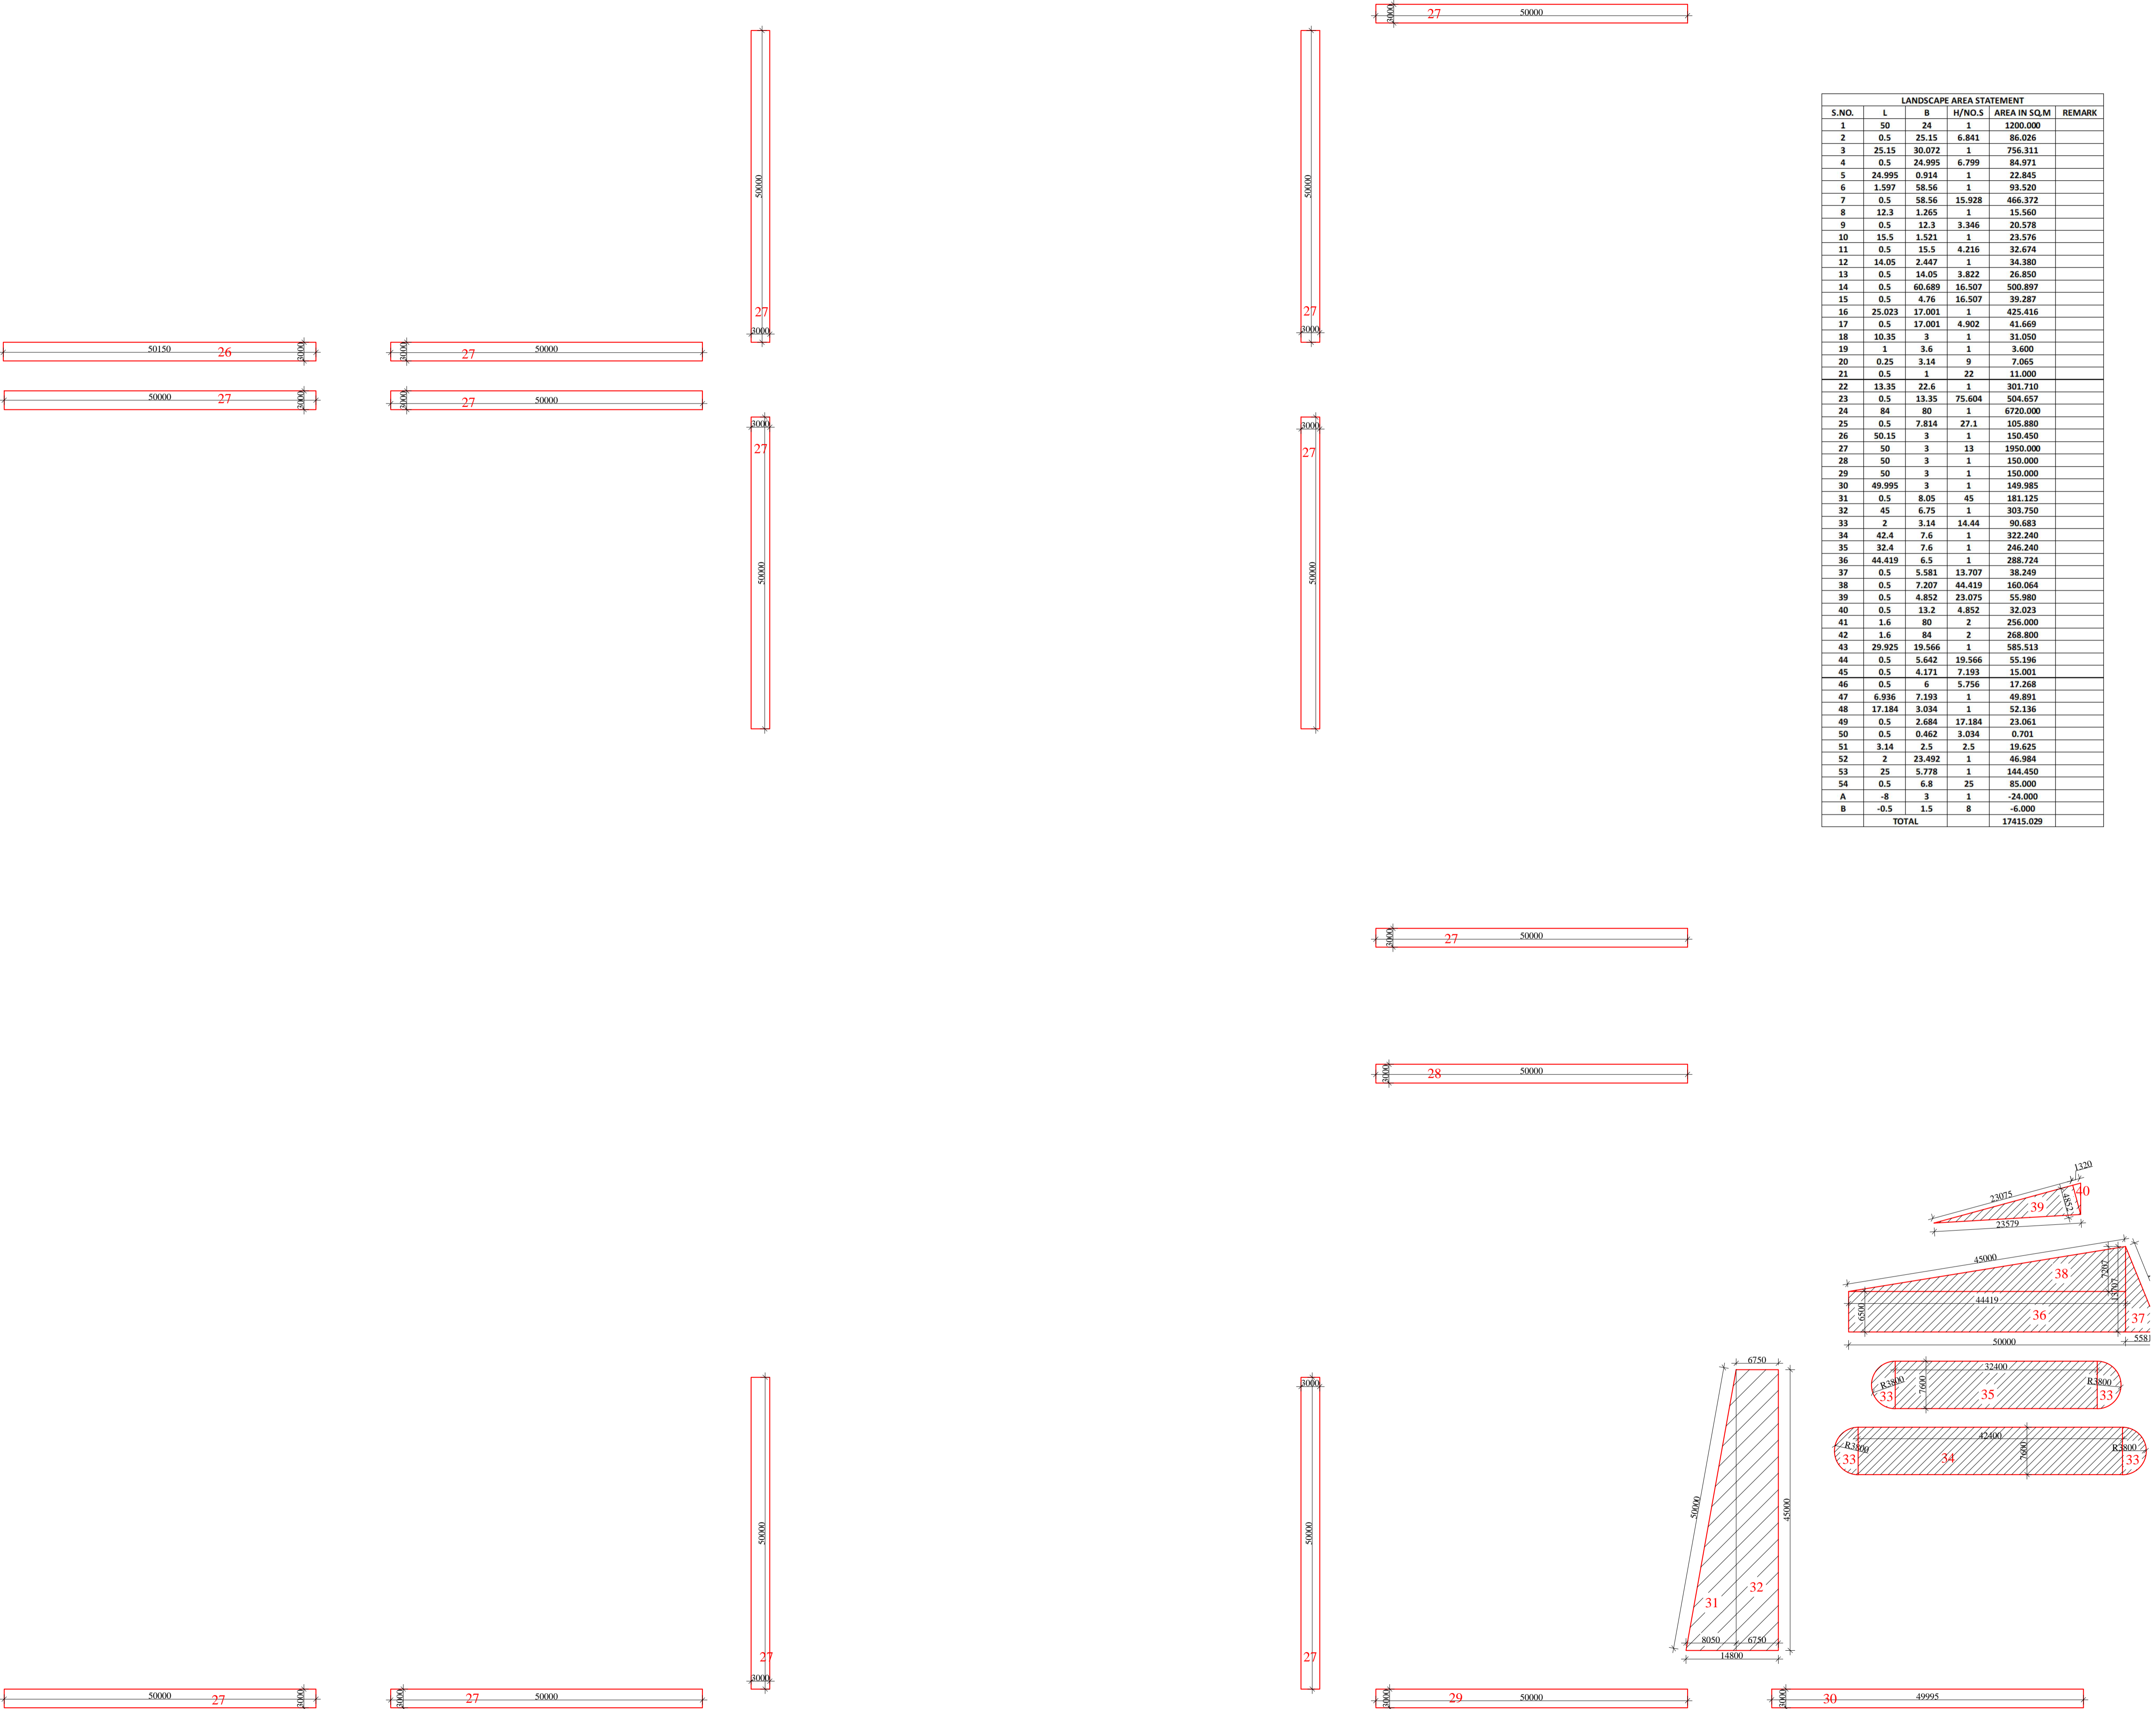

TOWN PLANNER SIGN.
AKSHITA JAIN
MEMBERSHIP NO.2017-162

Digitally signed by
Akshita Jain
Date:
2024.09.21
11:47:23
+05'30'

OWNER SIGN.	ARCHITECT SIGN.

PROJECT:-
REVISED LAYOUT OF GROUP HOUSING AT
PLOT 10 SECTOR OMEGA-01, BUILDER'S AREA
GREATER NOIDA (U.P.) - 201310

OWNER:
M/S GREENWOODS OFFICERS WELFARE SOCIETY
(REGD) ON BEHALF OF ITS PHSE 1 MEMBERS

ARCHITECT:-
Kraft Creations
Praveen Kumar
205, Second Floor, Tradex Tower -01,
Alpha Commercial Belt Alpha 01
Greater Noida (U.P.)-201308
Cont. no.- +91-8010016019
Email:-Creations0202@gmail.com